

ESCALA  
1:100

RUB.

Planta

REQUERENTE -

PROJECTO - Moradia

MORADA -


FASE/DESENHO

FOLHA


2

AQ

mfs

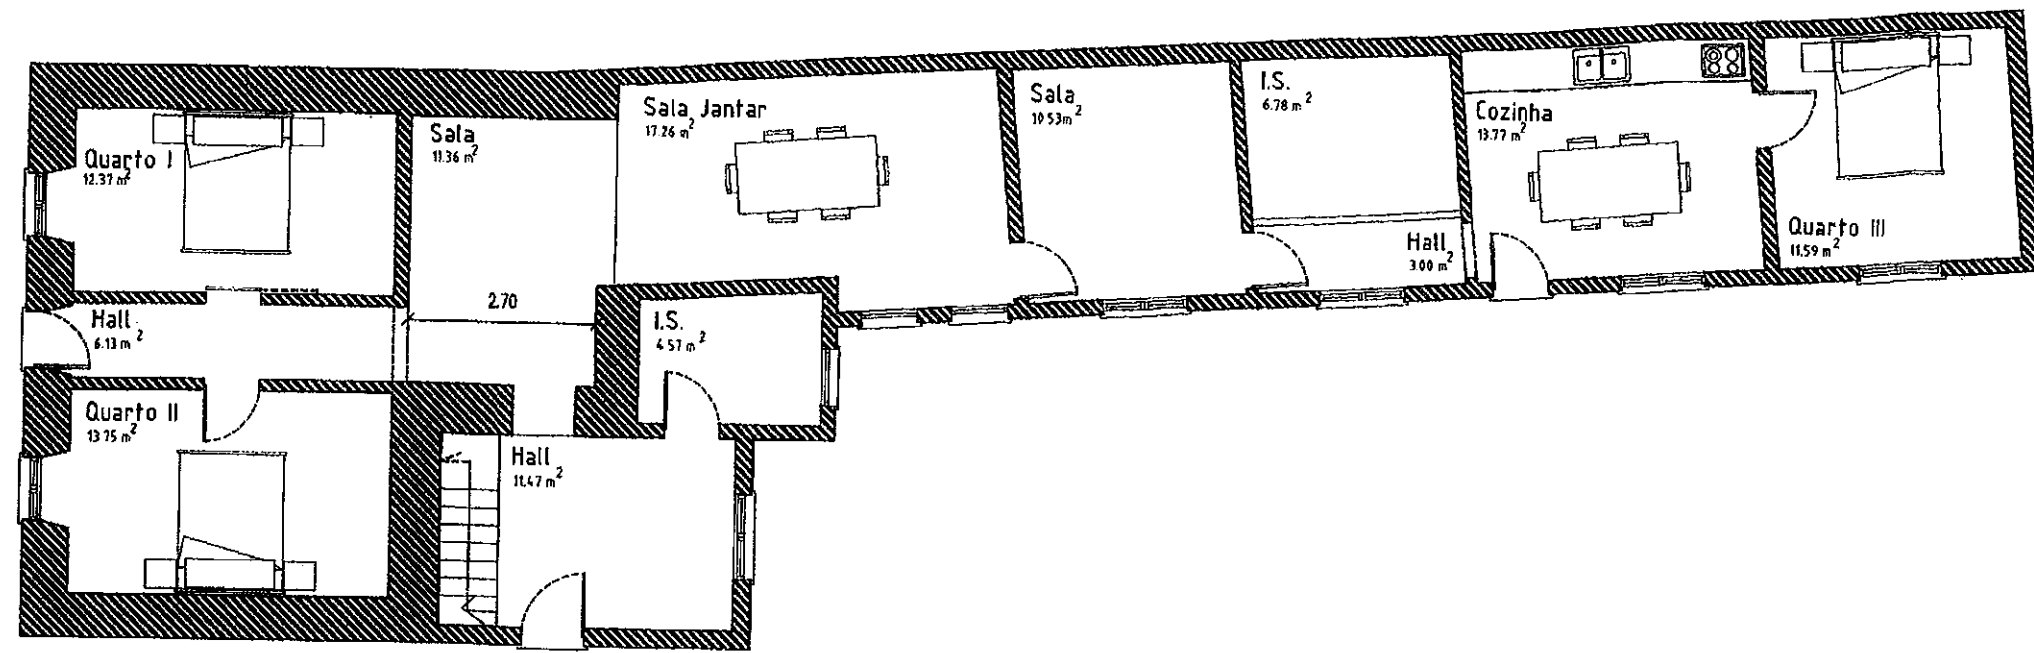

Piso 0  
A=154.46 m<sup>2</sup>

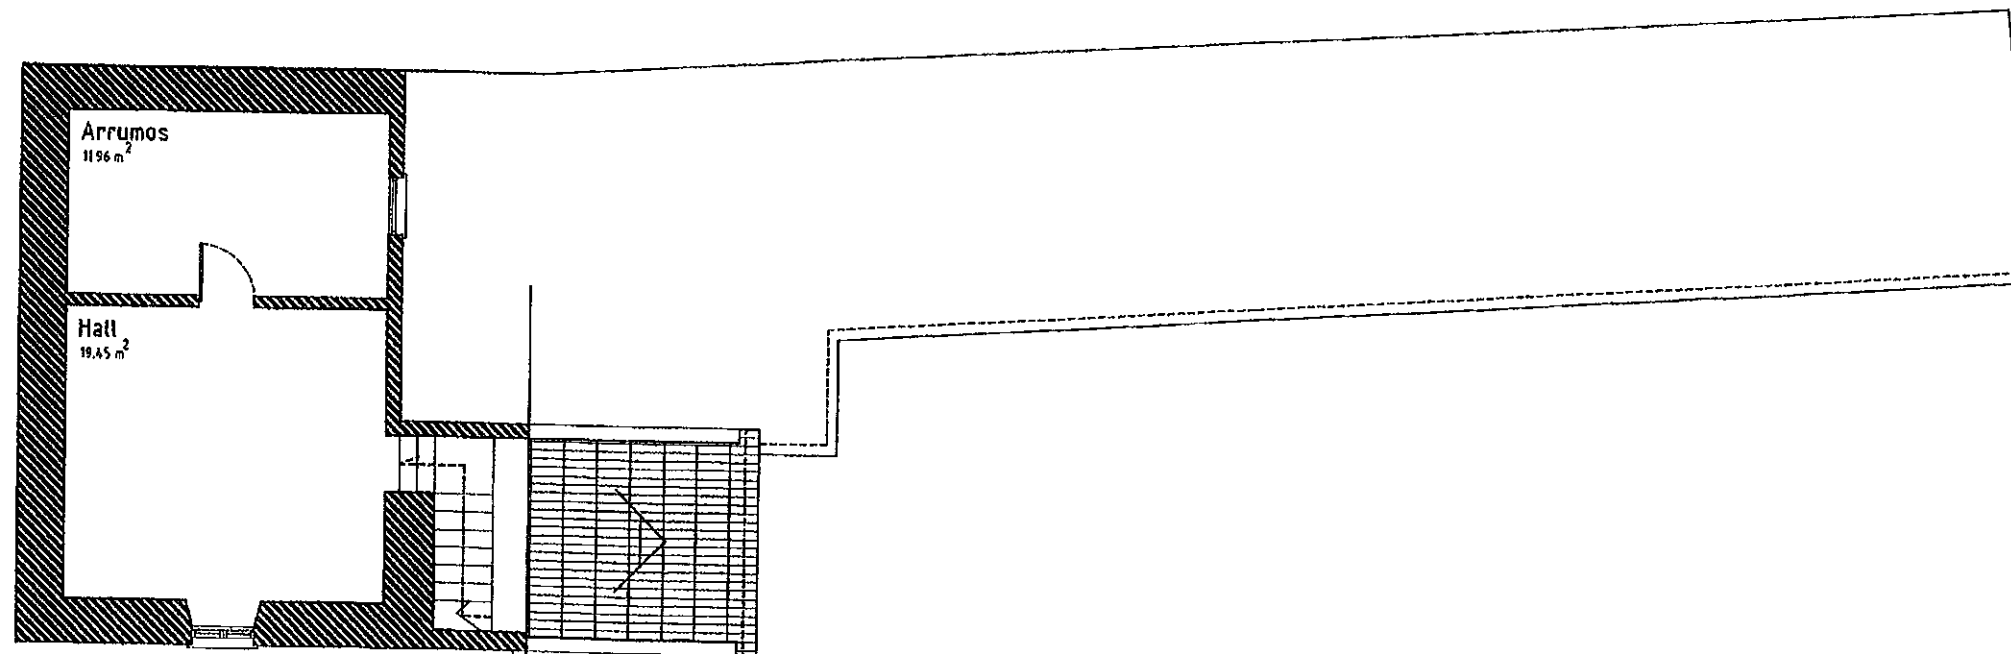

Piso 1  
A=45.64 m<sup>2</sup>

ESCALA  
1:10

RUB.

REQUERENTE -  
PROJETO - Moradia

FOLHA

1

mi  
ARQUITECTA